




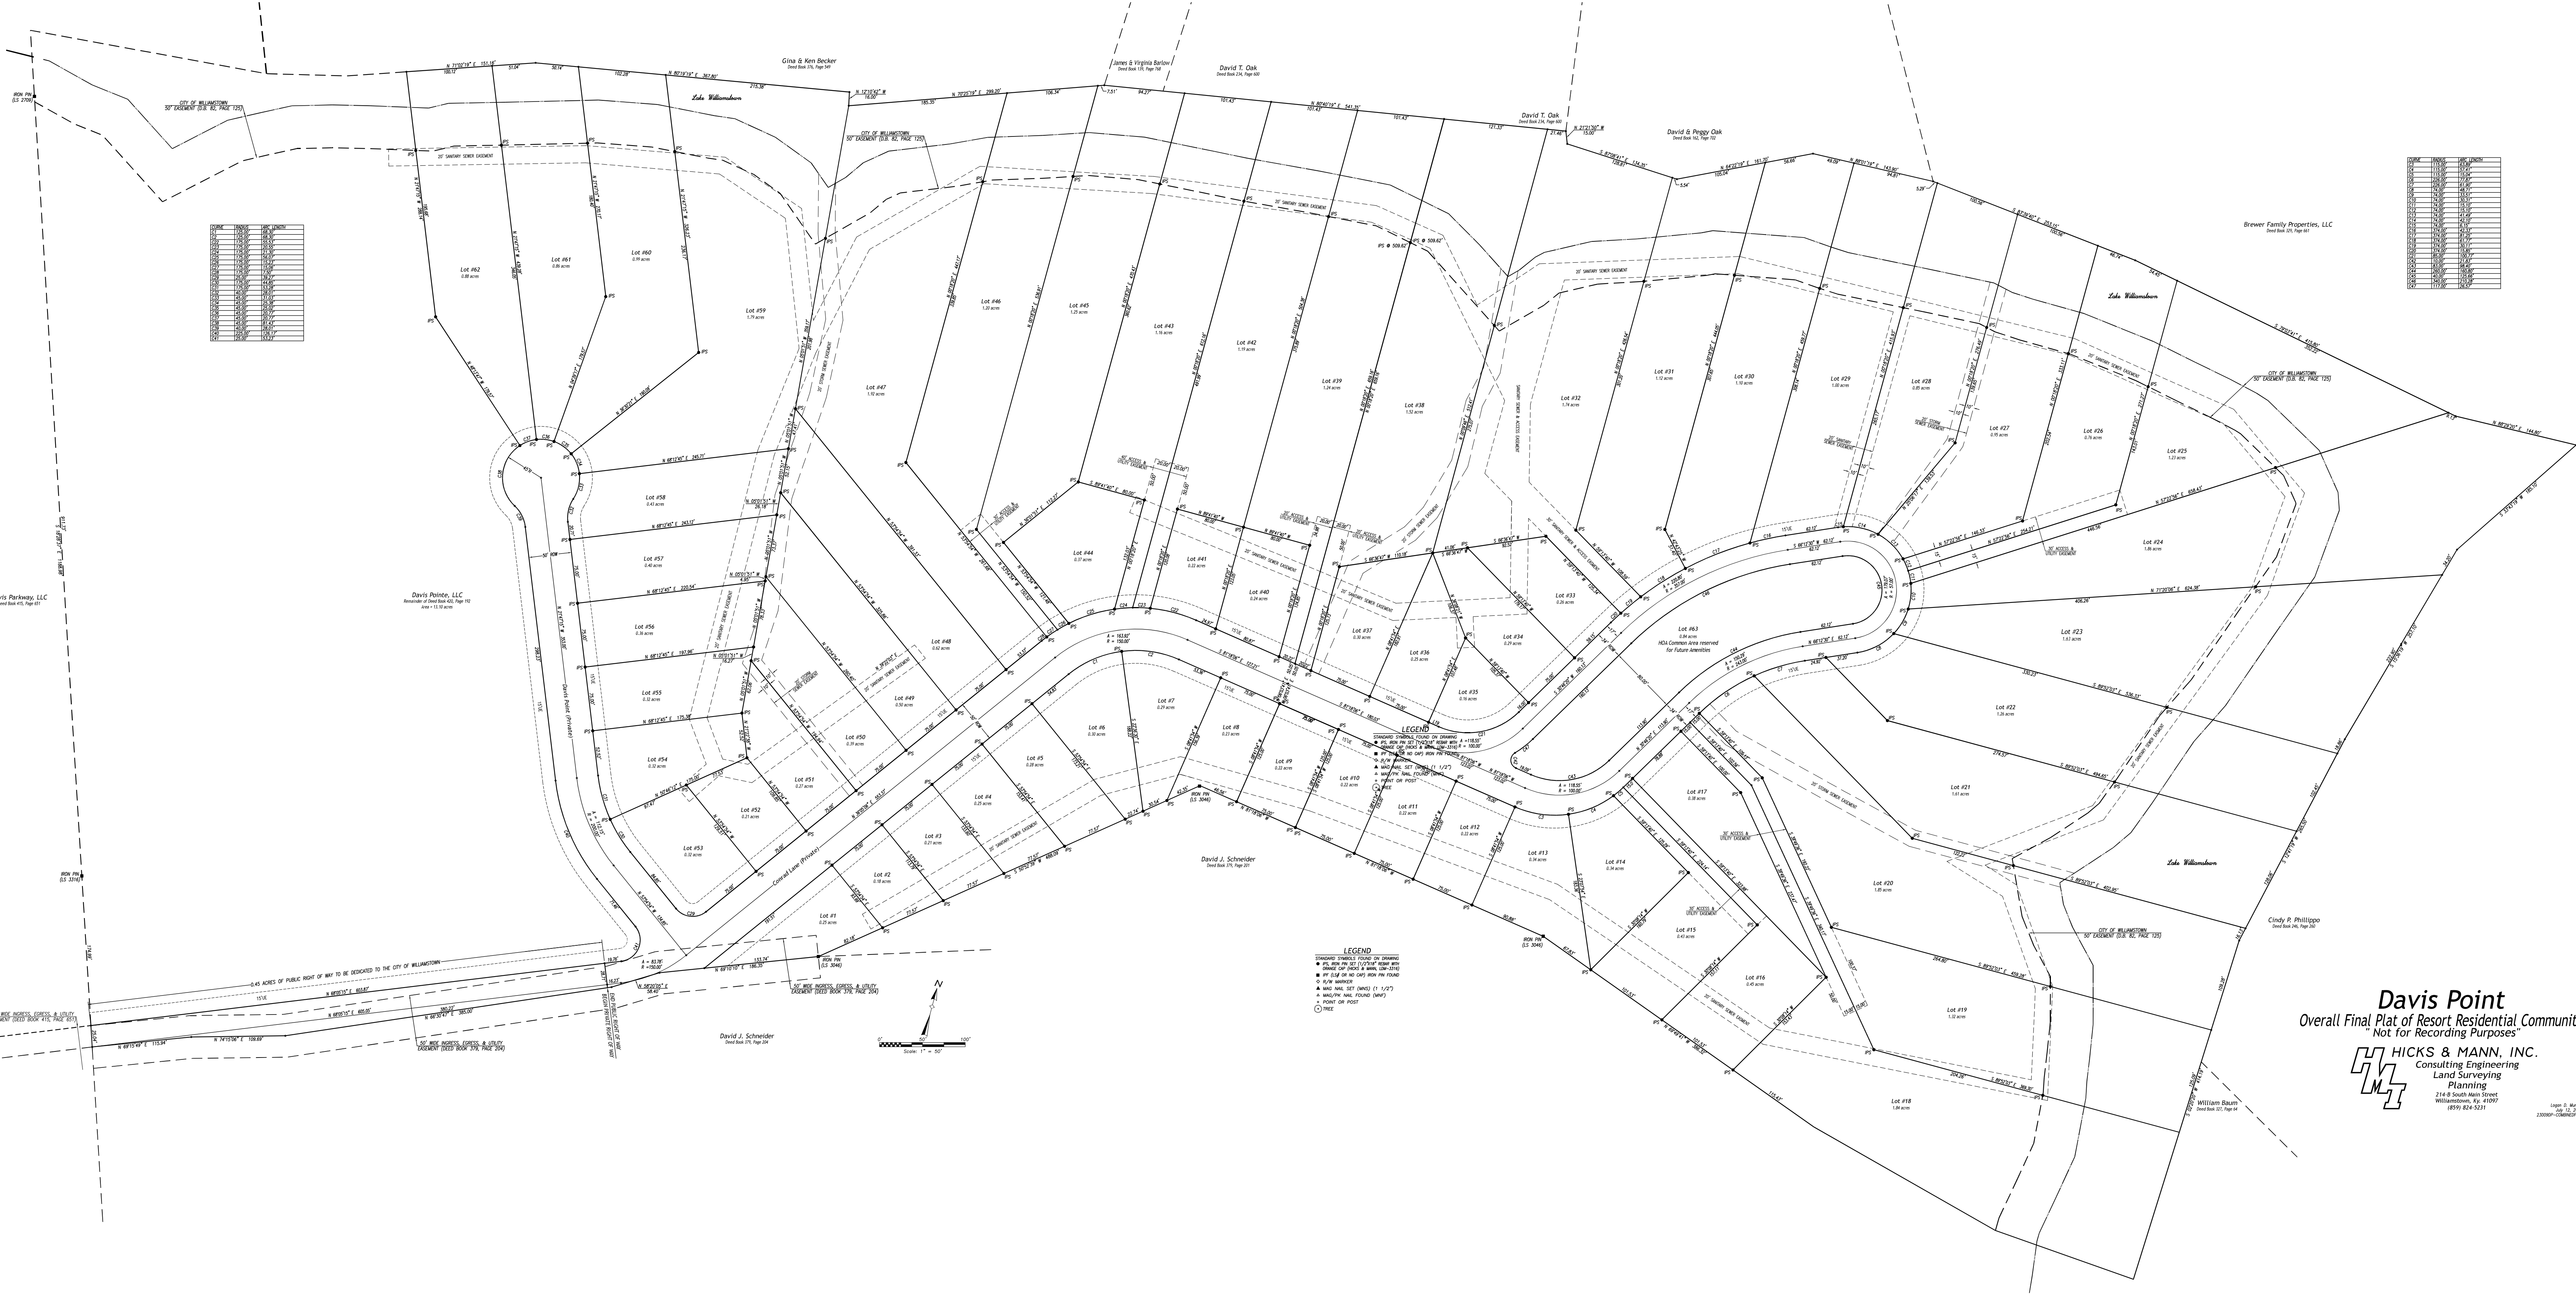

Davis Point
 Overall Final Plat of Resort Residential Community
 Not for Recording Purposes

HICKS & MANN, INC.
 Consulting Engineering
 Land Surveying
 Planning

 (859) 824-5231

